


WARDSBORO

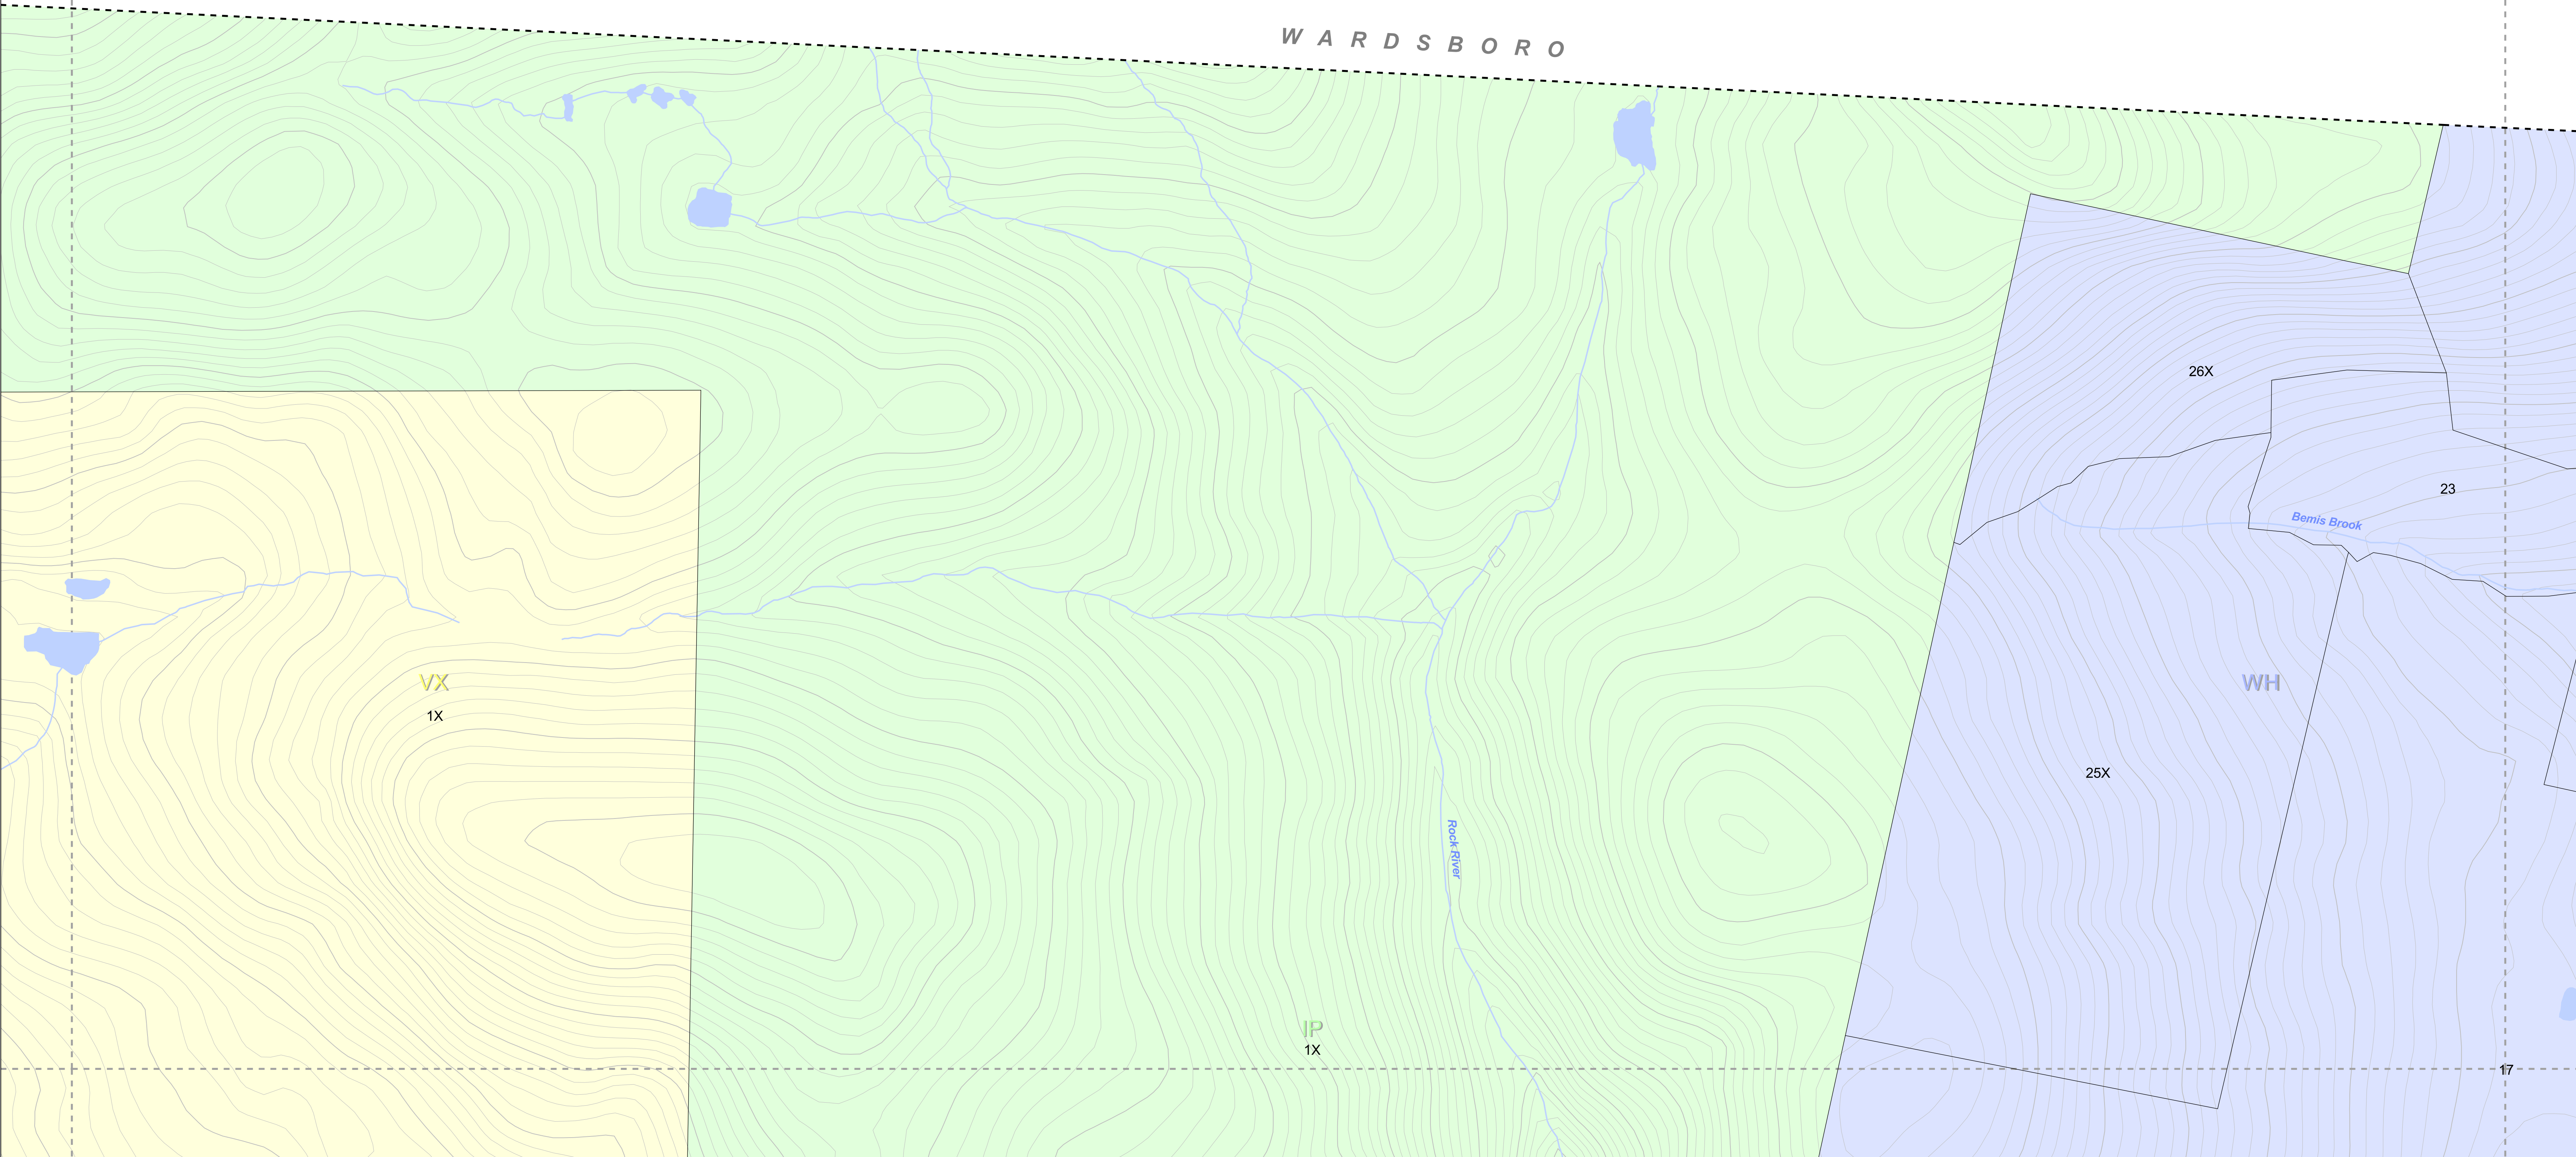


**Cartographic Technologies, Inc.**  
 GIS • Tax Mapping • Programming  
 P.O. Box 992, Putney, VT 05346 www.ctgis.com (802) 257-7823



Map Scale 1:4,200  
 1 inch equals 416.7 feet  
 1/2 inch square equals 1 acre


*This map is for assessment purposes only.  
 It is not to be used for description,  
 conveyance, or determination of legal title.*

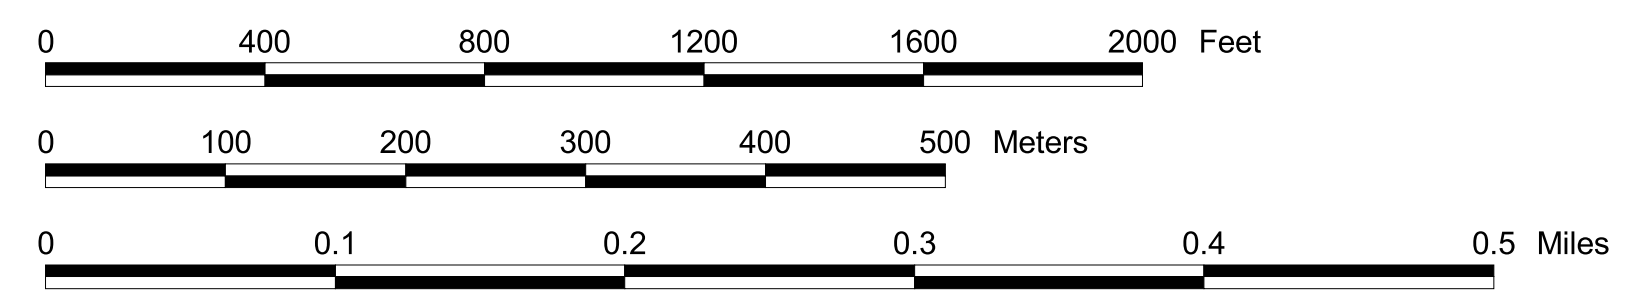

**WA** Development/Road Code  
 42 Parcel Number  
**WA**+ 042 = LOCN Number  
*(LOCN is the property number in town records)*

- Parcel Boundary
- Joint Ownership Parcel Boundary
- Water Parcel Boundary
- Town Line
- Planned Subdivision Boundary
- Right-of-Way
- Private Road

- Building Location & Street Address
- Condominium
- Land Hooks
- 20' Contours
- Trails
- Brooks & Streams
- Rivers & Ponds

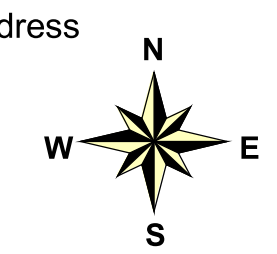

**Map Sheet #3**

1	2	3	4
5	6	7	8
9	10	11	12
13	14	15	16

Cartographic Technologies, Inc. (CTI) assumes no liability as to the sufficiency, accuracy, or the user's interpretation of the data delineated hereon.